

Saunatac

DRAWING #
PB612-B

INVOICE # _____


COMPANY:
JOB NAME:

WOOD TYPE: 1/2" x 4" Cedar

ROOM HEIGHT: 84"

SQ. FOOTAGE: 84.7

Door Size/Style _____
 Interior Upgrade _____
 Htr. Size/Model _____
 Control Type _____
 Voltage/Phase _____
 Lighting Option _____

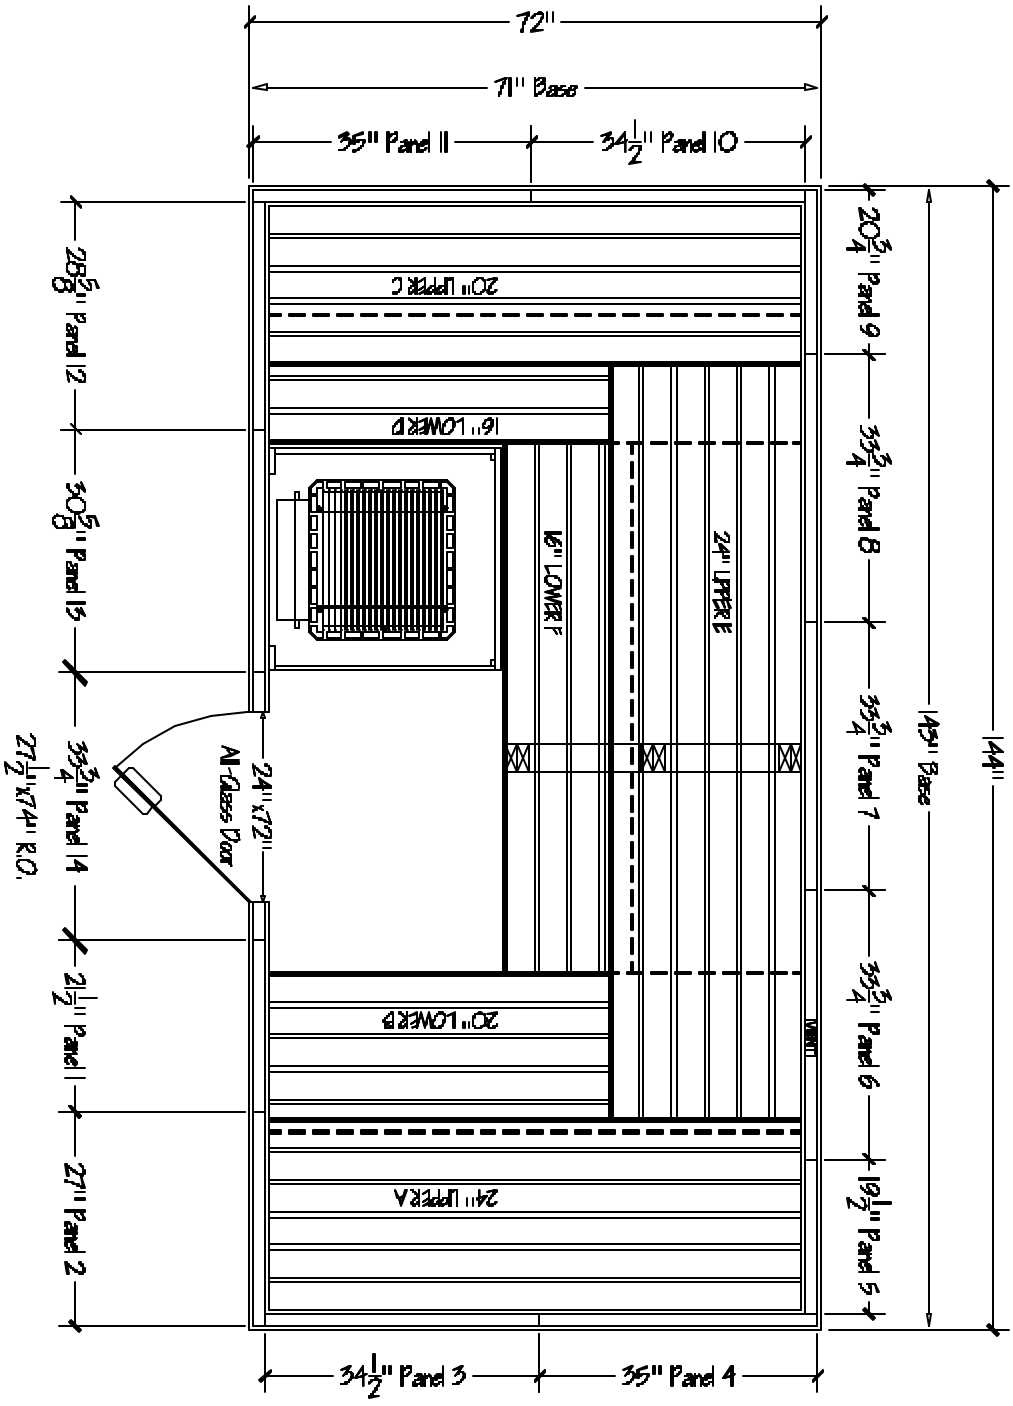

Please note walls with plywood exterior

panel-built/modular sauna