

Saunatec

DRAWING #

PB812-E-2

INVOICE #

COMPANY:
JOB NAME:

WOOD TYPE: Alder

ROOM HEIGHT: 84"

SQ. FOOTAGE: 87.2

Door Size/Style _____


Interior Upgrade _____

Htr. Size/Model _____

Control Type _____

Voltage/Phase _____

Lighting Option _____

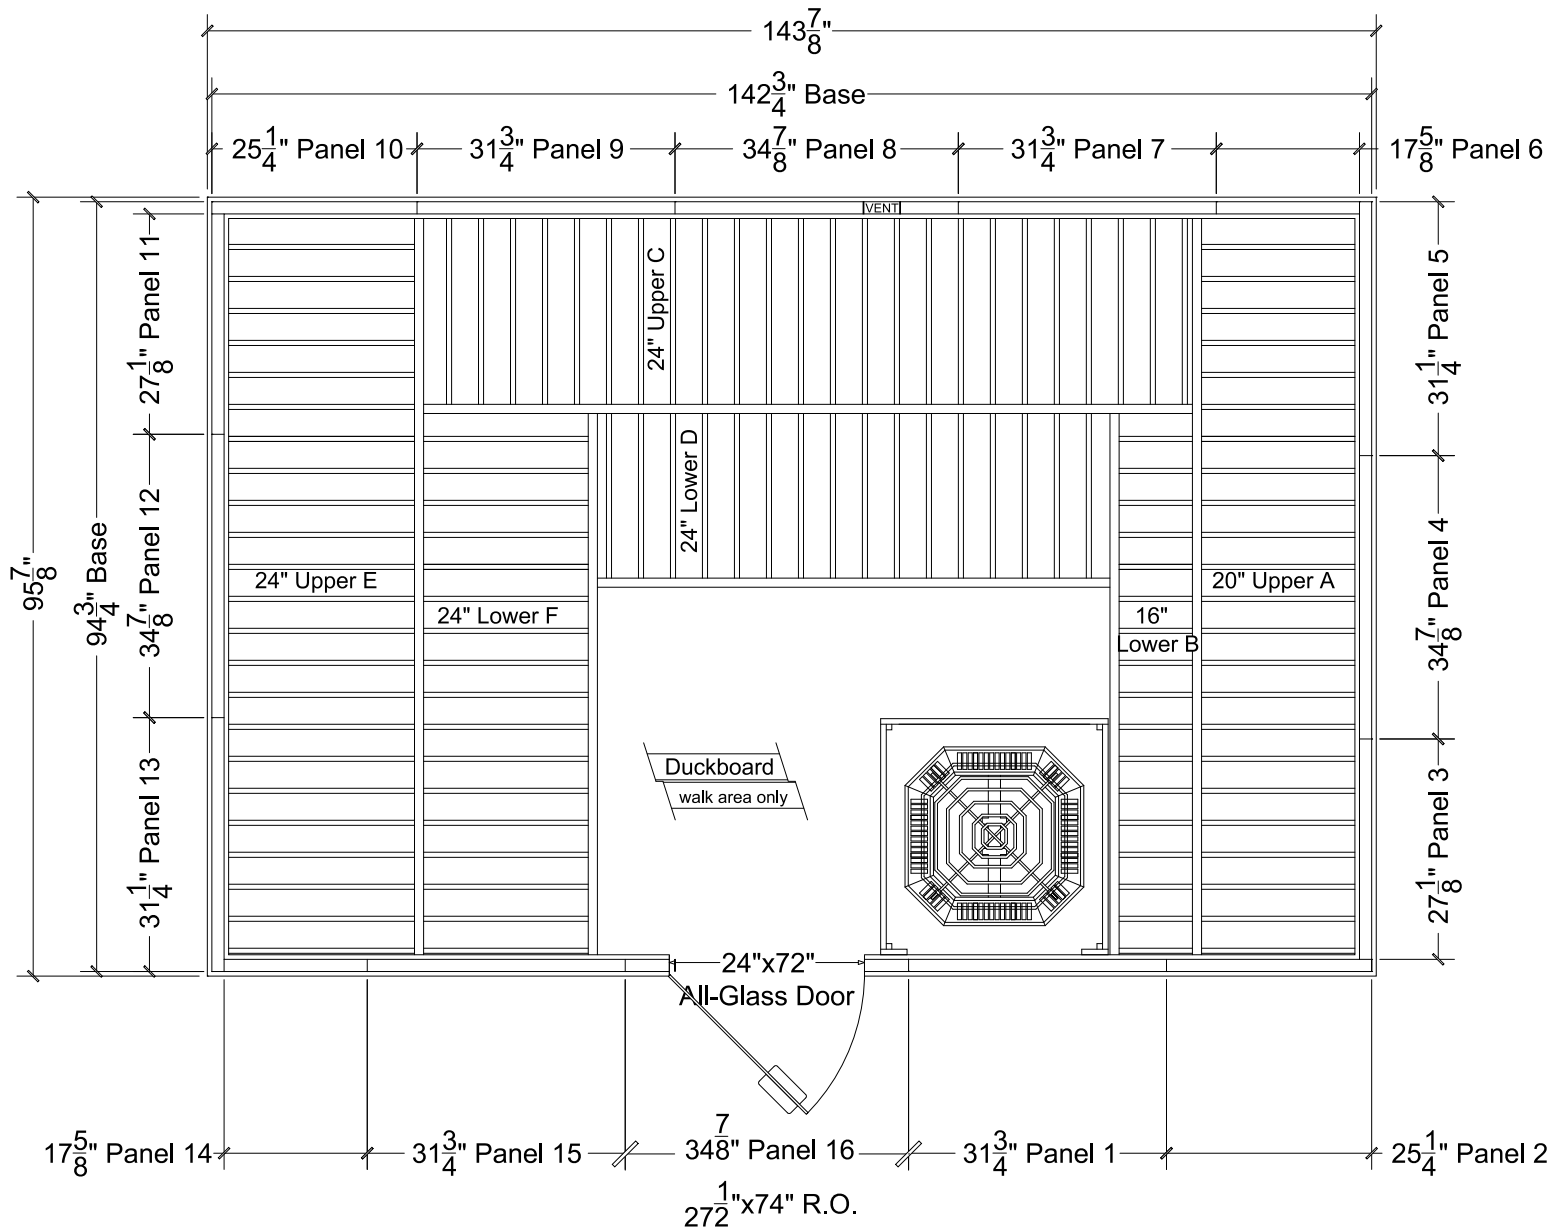

Please note walls with plywood exterior

panel-built/modular sauna